


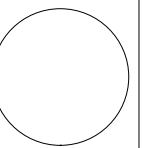


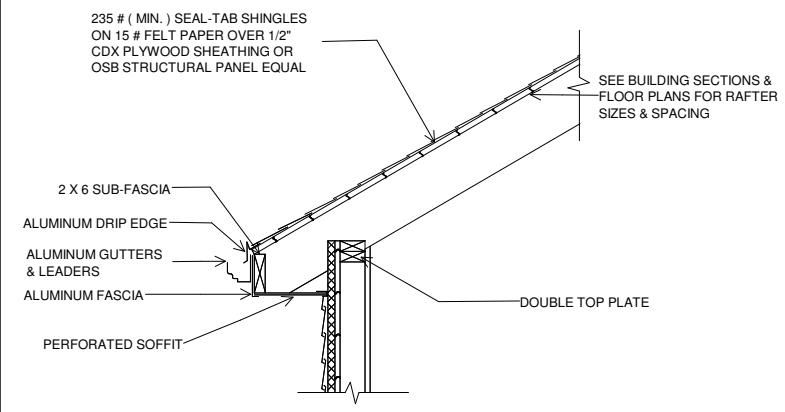

Custom 36 x 46 RV Garage Plans Plan # 197 By SDSCAD Specialized Design Systems

- Page 1 Cover Page
- Page 2 Main Floor Plan
- Page 3 Foundation Plan
- Page 4 Elevation Views
- Page 5 Framing and Details
- Page 6 Materials List

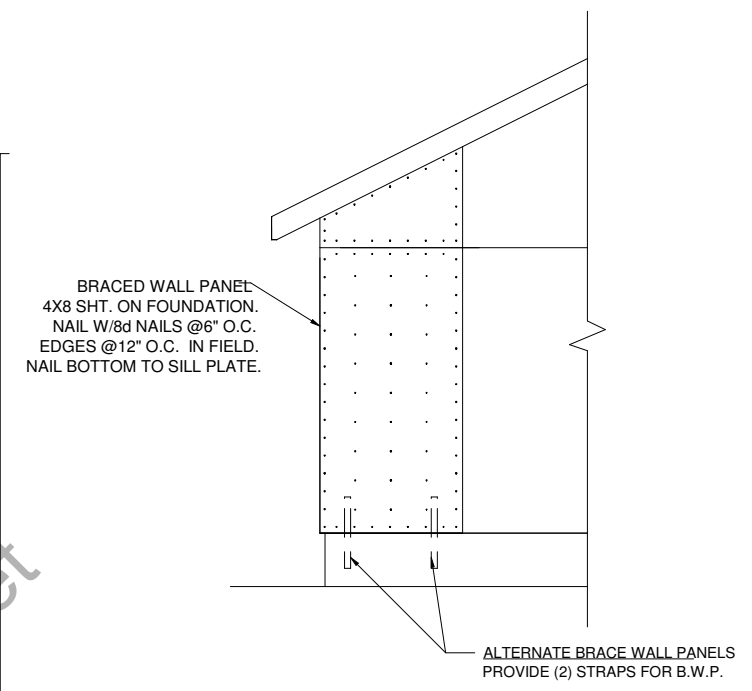

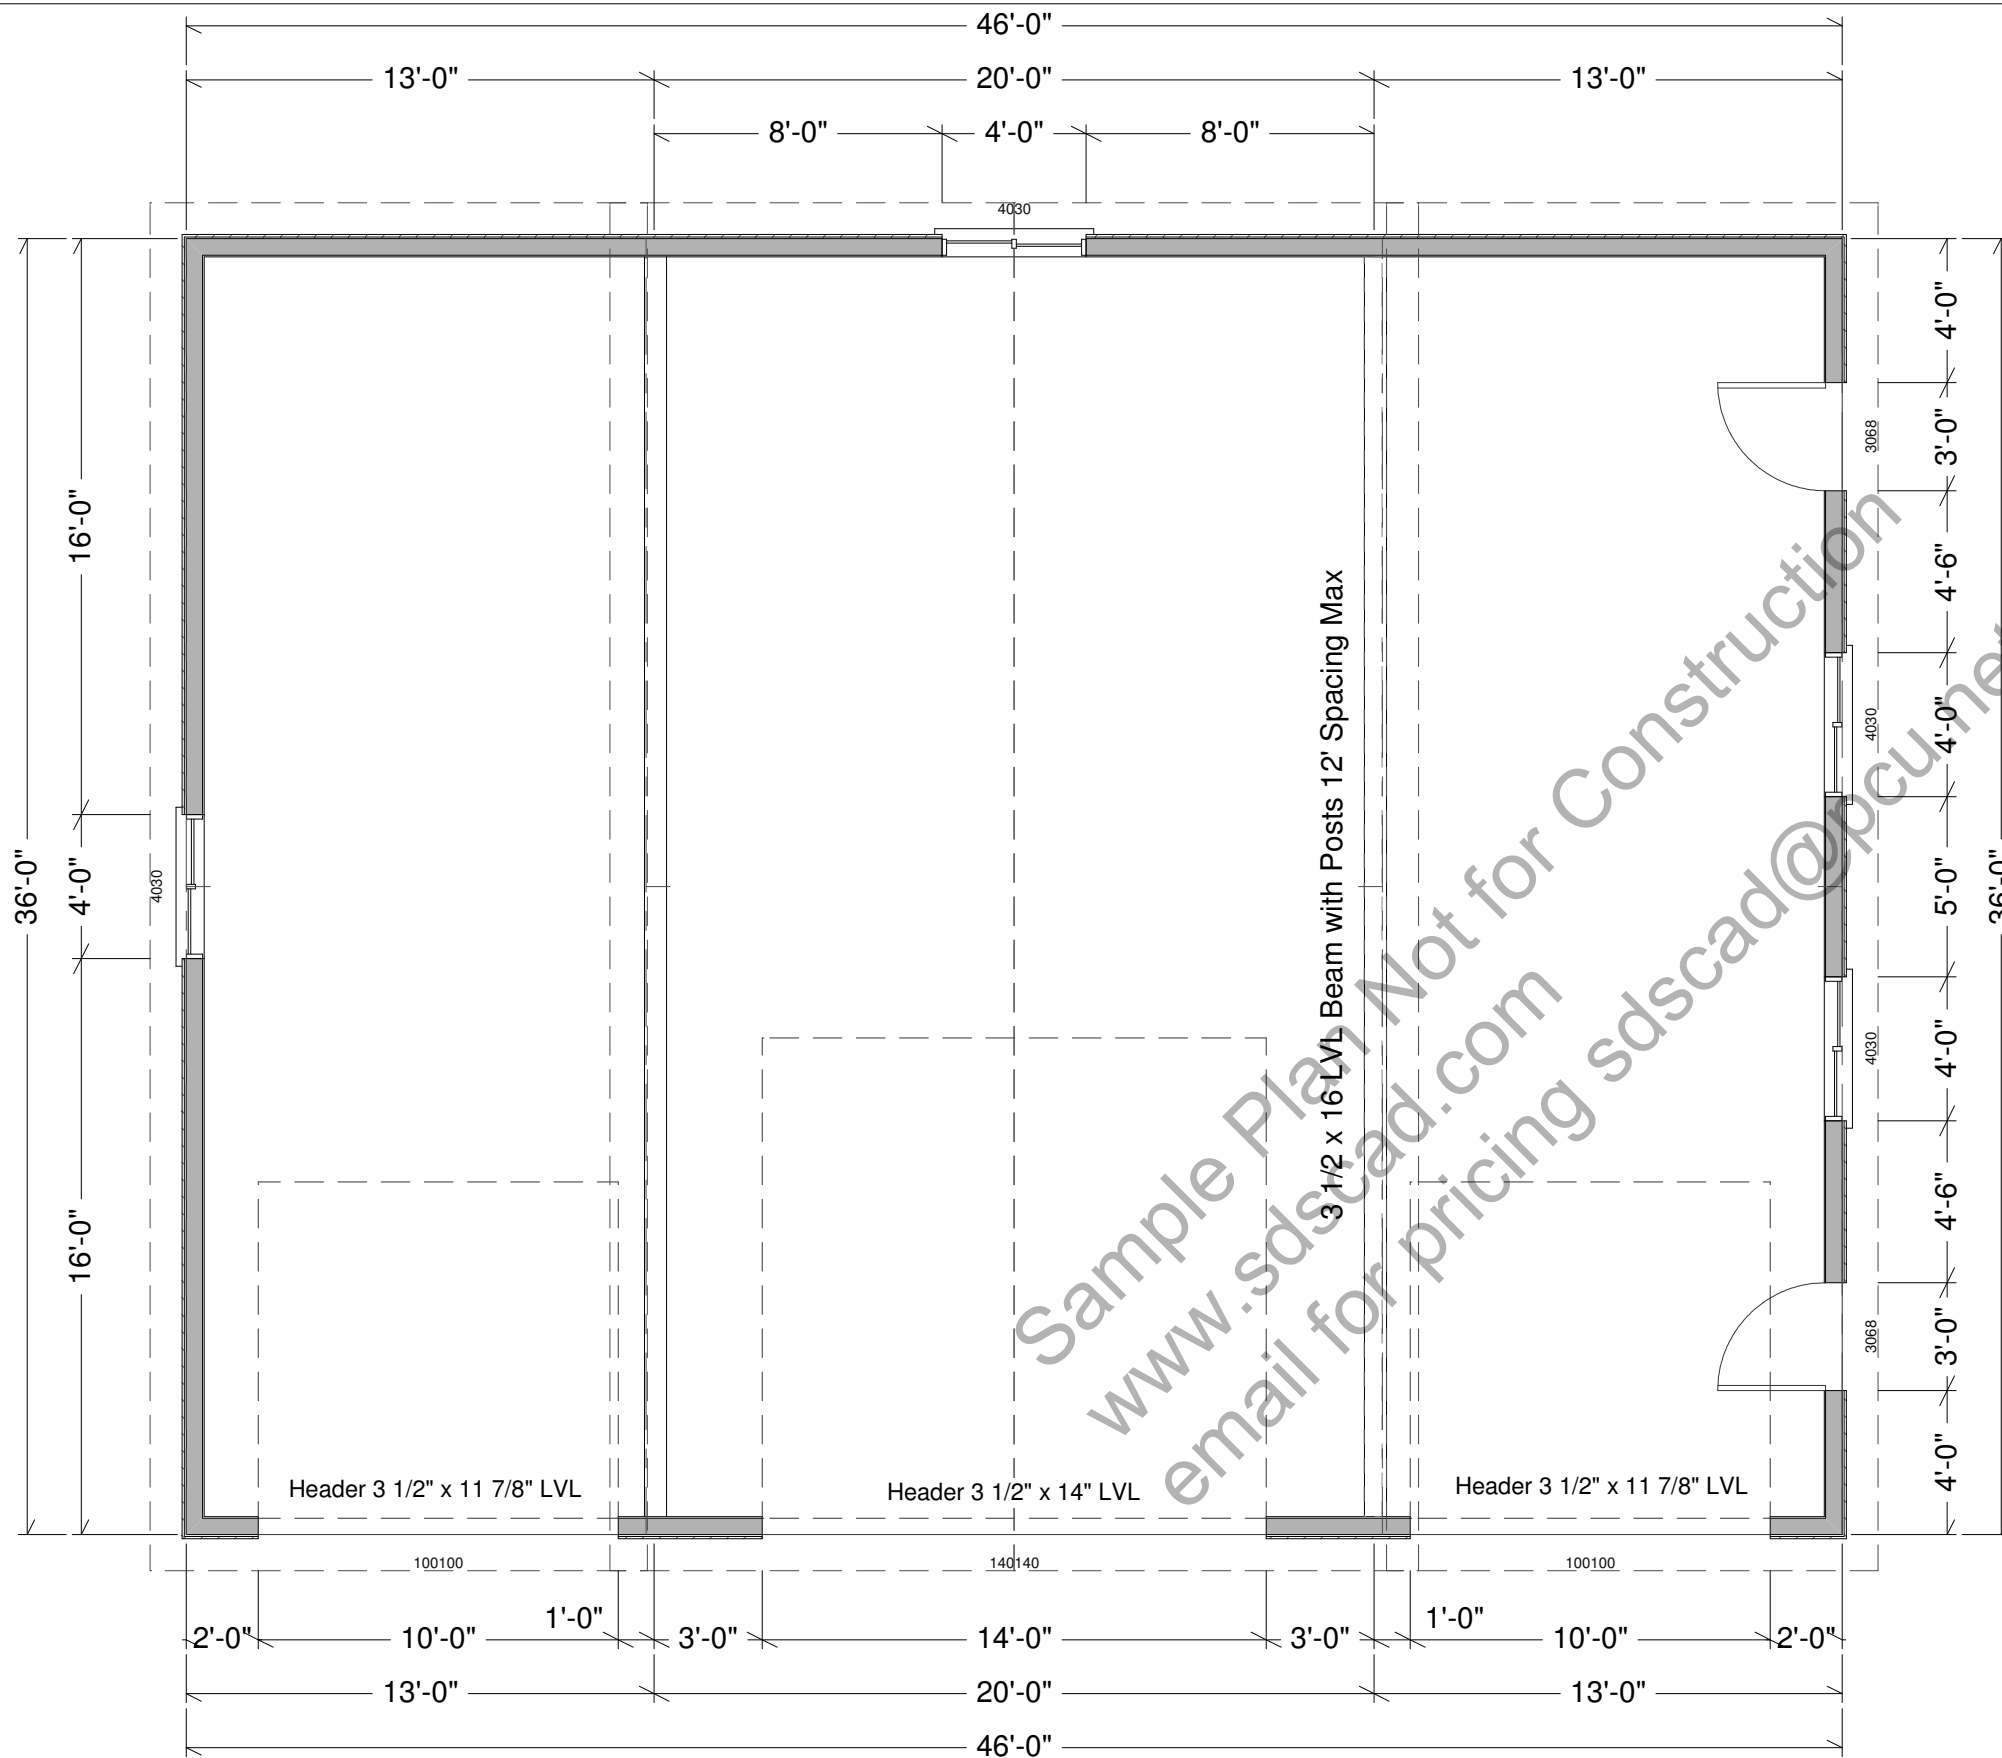

WINDOW SCHEDULE			
QTY	SIZE	DIMENSIONS	DESCRIPTION
4	4030	48"X36"	RIGHT SLIDING

DOOR SCHEDULE			
QTY	SIZE	DIMENSIONS	DESCRIPTION
2	3068	36X80X1 3/4"	EXT. 4-PANEL
2	100100	120X120"	GARAGE 2-PANEL
1	140140	168X168"	GARAGE 2-PANEL

GARAGE MAIN FLOOR PLAN

SCALE 3/16"=1'

Residential Design

SDS-CAD
Specialized Design Systems

Garage for

CLIENT _____
DATE _____



DRAWN BY _____
CHECKED BY _____
DATE _____

REVISIONS


JOB NO. _____

SHEET NO. 2 of 6


@COPYRIGHT SDSCAD Specialized Design Systems

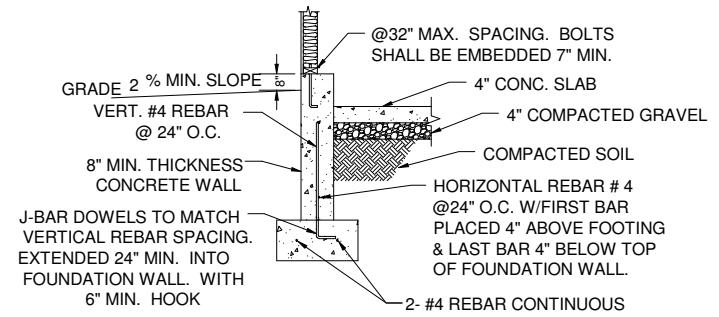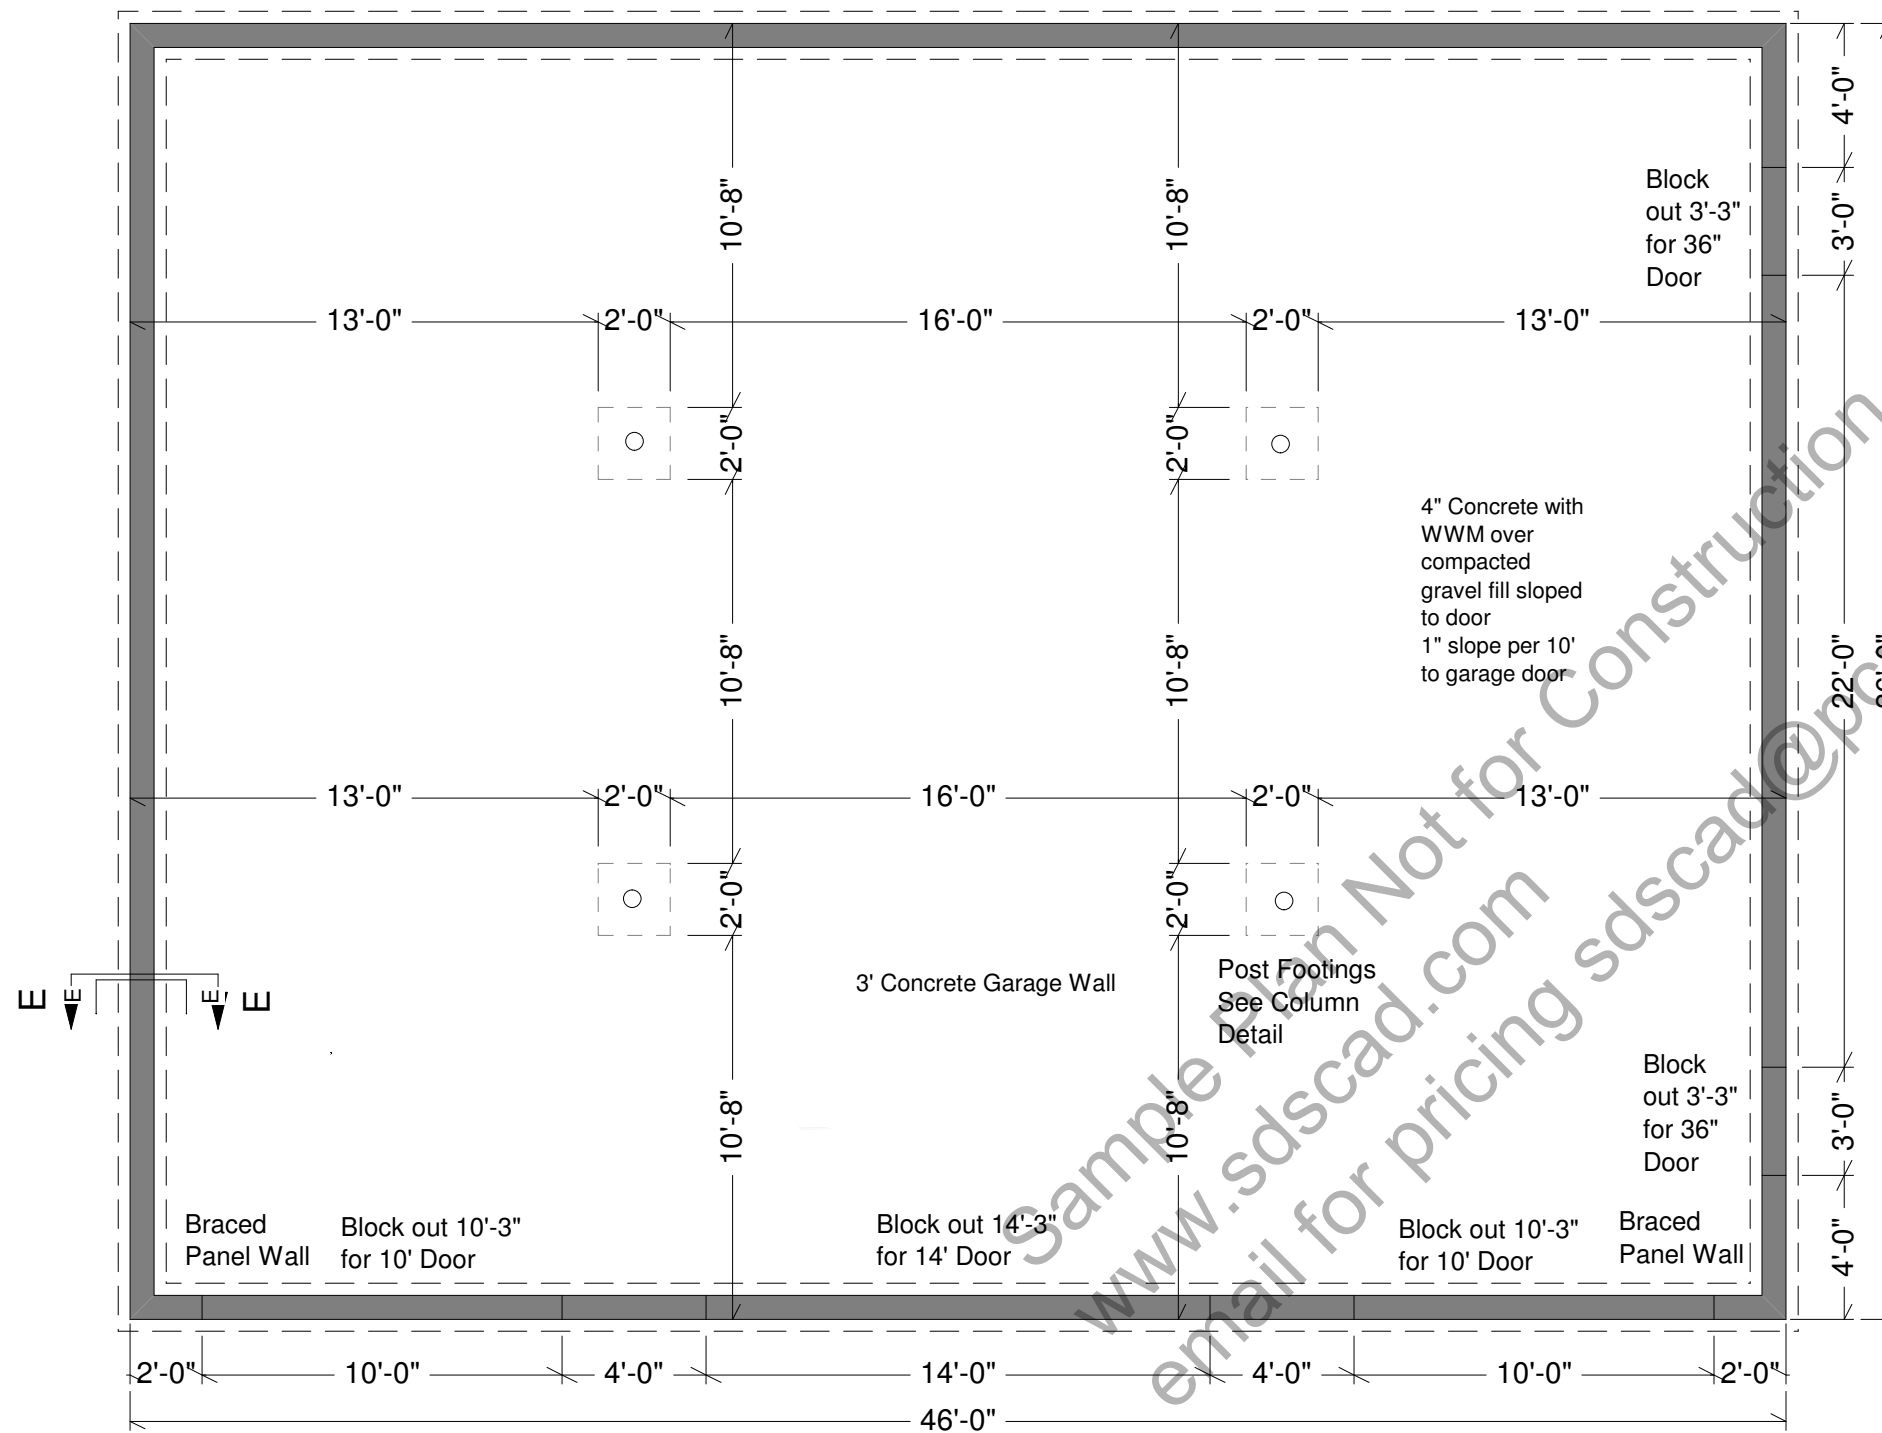

Section E-E

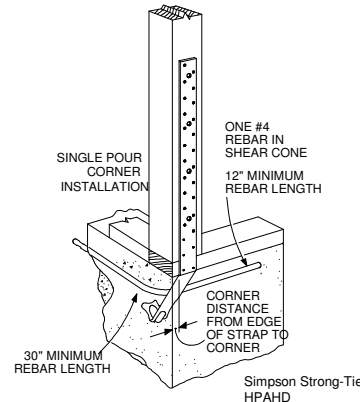

2 Simpson or equiv straps on both front outside corners to develop braced wall panel

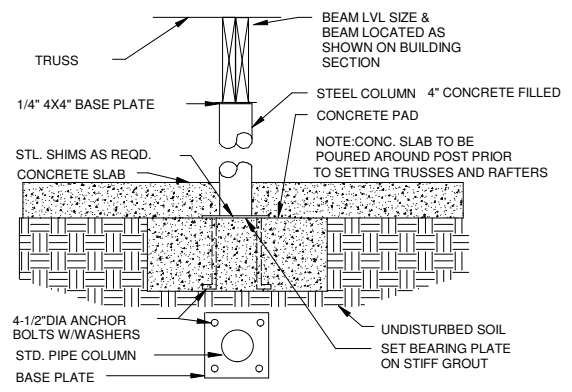

WOOD BEAM & COLUMN

FOUNDATION PLAN

SCALE 3/16"=1'

Concrete:

1. All slabs are to be 4" concrete over 4" gravel unless otherwise noted on the plans.
2. Concrete to be ACI 301-66, Type II cement, 2500 psi at 28 days, 5" maximum slump.
3. Reinforcing to be ASTM A615-Bars with $F_y=60$ ksi lap 30 diameter minimum at splices or weld per ACI Std.
4. Concrete design based on F_c 2000 psf, F_c 2500 psi for quality only.
5. Anchor bolts shall be A-307 embedded 7" minimum into concrete or masonry grout.
6. All footings minimum 30" below final grade

Residential Design

SDS-CAD Specialized Design Systems

Garage for

CLIENT _____

DATE _____

DRAWN BY _____

CHECKED BY _____


DATE _____

REVISIONS _____

JOB NO. _____



SHEET NO. **3**

OF **6**

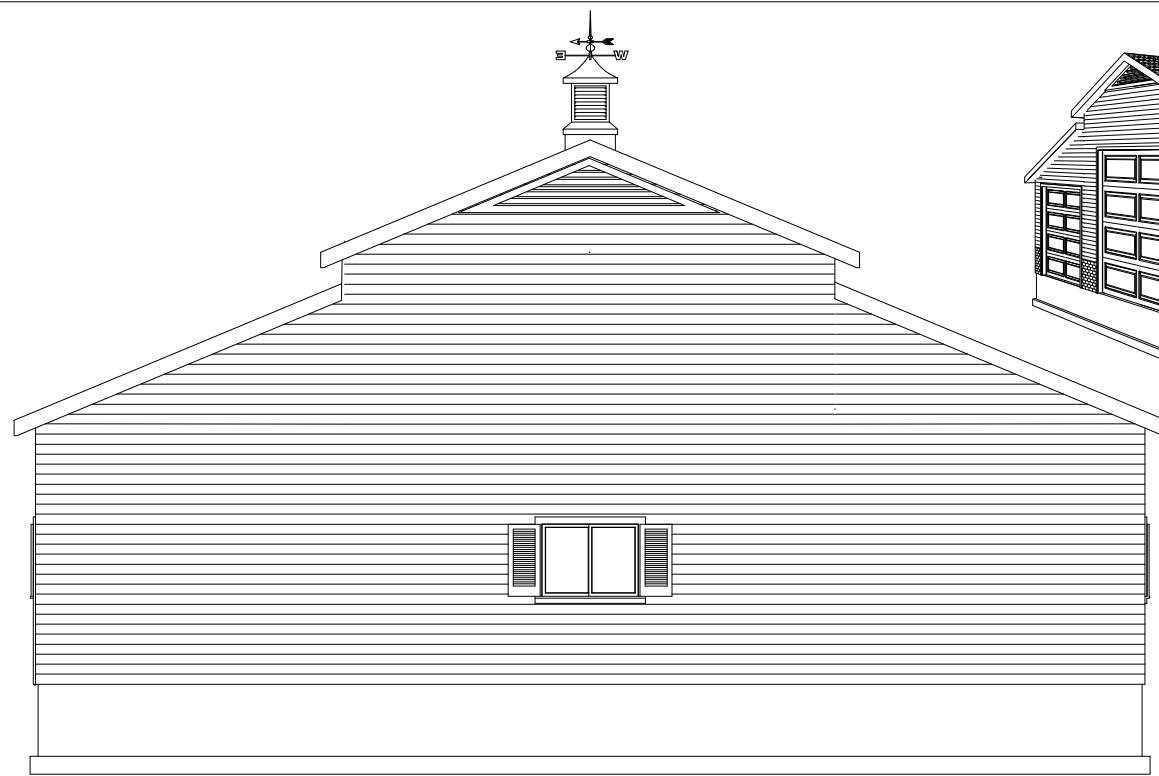


REAR ELEVATION

SCALE 1/8"=1'

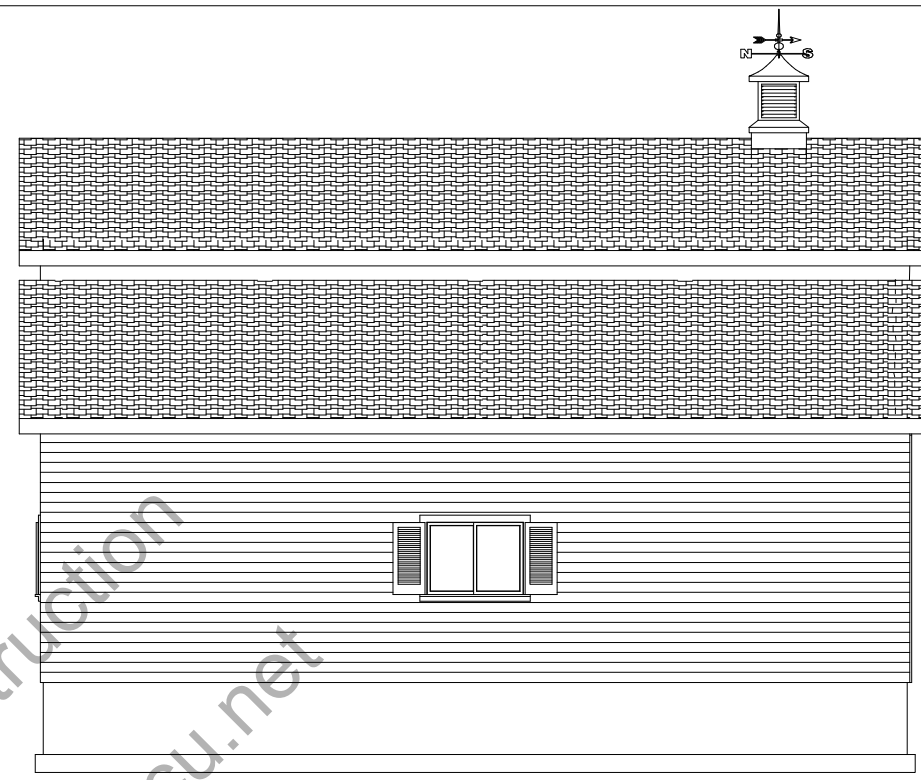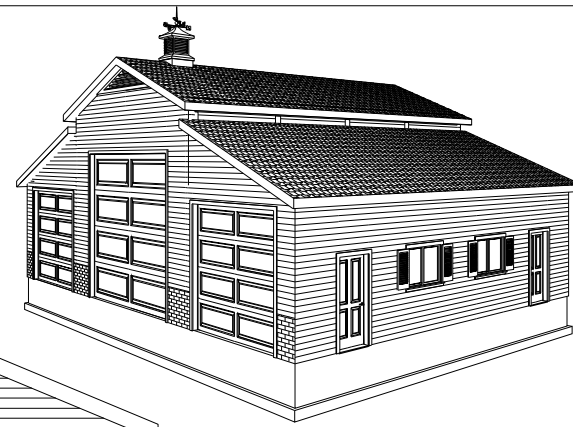


LEFT ELEVATION

SCALE 1/8"=1'

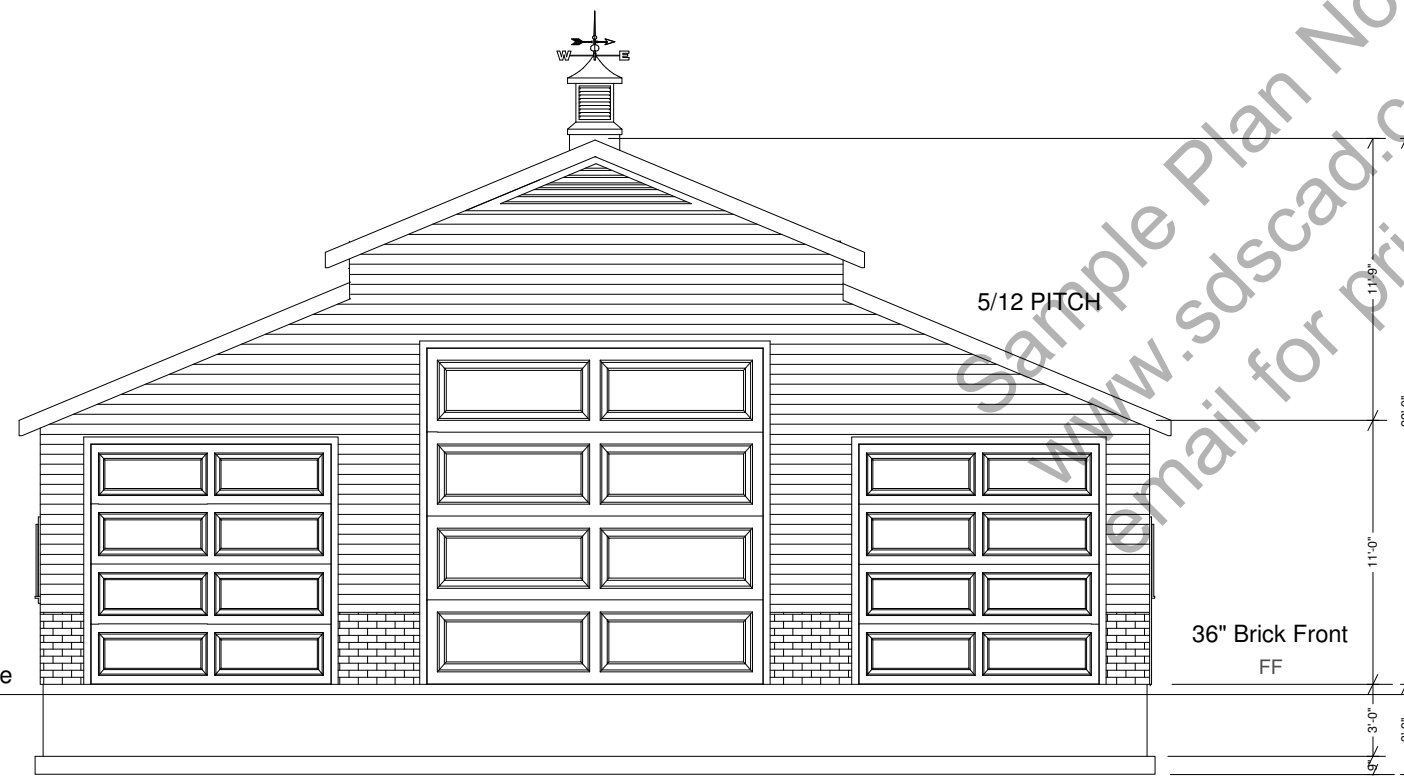



FRONT ELEVATION


SCALE 1/8"=1'

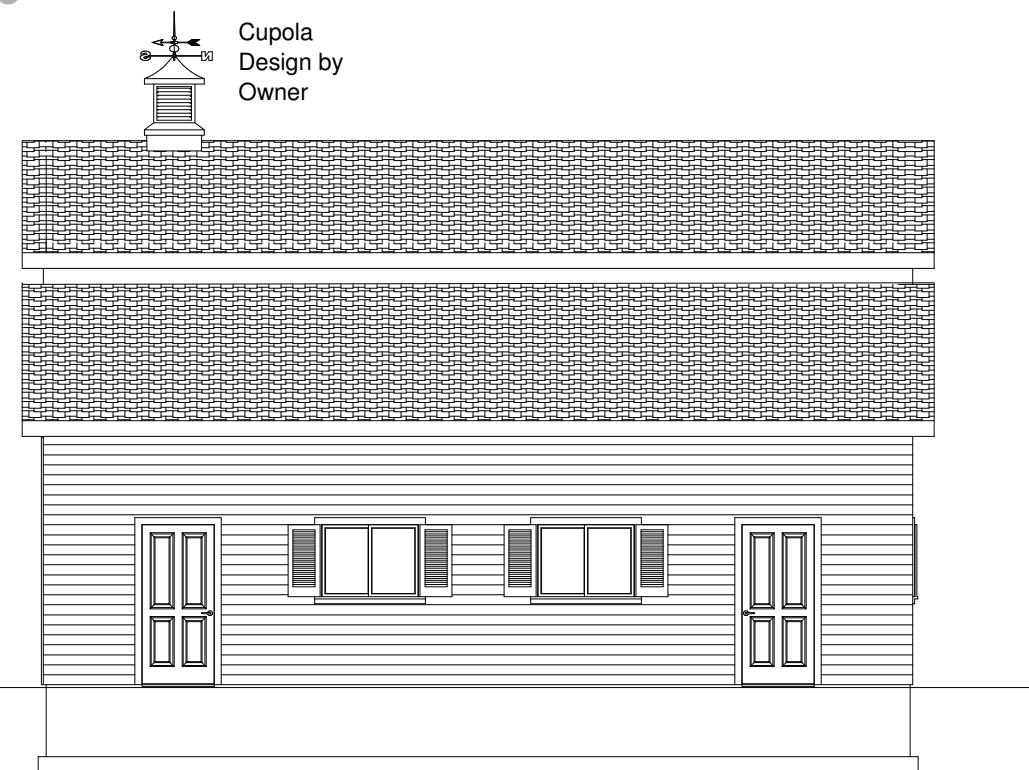

RIGHT ELEVATION


SCALE 1/8"=1'

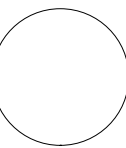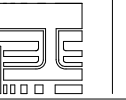

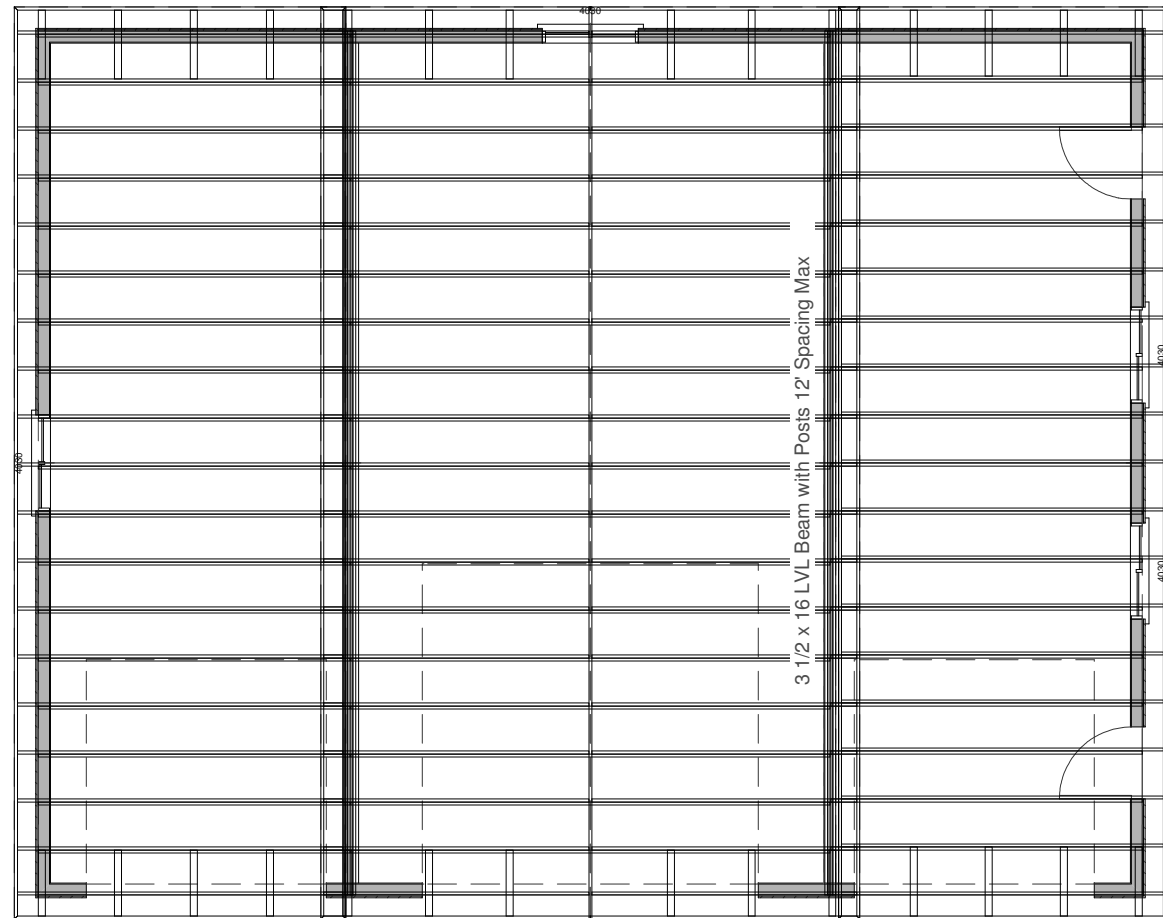

ROOF FRAMING

SCALE 1/8"=1'

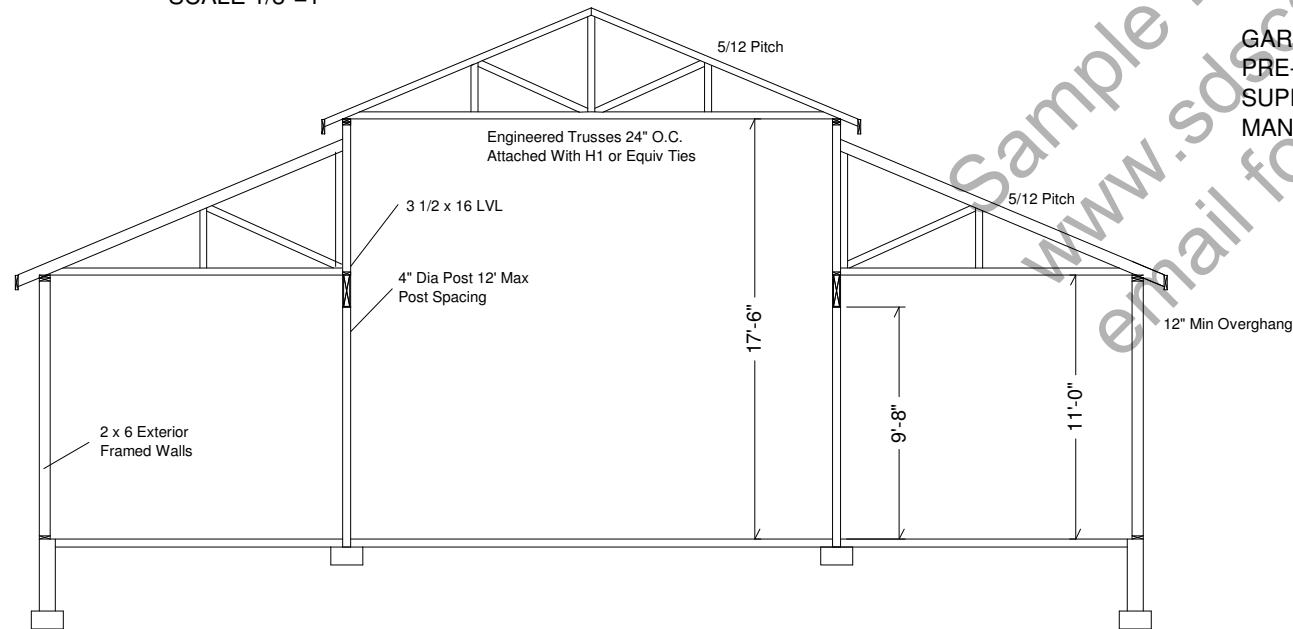

SEE GENERAL SPECS AND NOTES FOR FRAMING DETAILS


GARAGE ROOF
PRE-ENGINEERED TRUSSES AS
SUPPLIED BY TRUSS
MANUFACTURER 24" o.c.

General framing: (Douglas Fir)

1. Minimum header sizes shall be according to the following table unless otherwise noted.
Header sizes (single story construction)
2'-0" to 4'-0" Span 2-2x4's
4' + to 6'-0" Span 2-2x6's
6' + to 8'-0" Span 2-2x8's
8' + to 10'-0" Span 2-2x10's
10' + to 12'-0" Span 2-2x12's
Header sizes (two story construction)
2'-0" to 3'-0" Span 2-2x4's
3' + to 5'-0" Span 2-2x6's
5' + to 7'-0" Span 2-2x8's
7' + to 8'-0" Span 2-2x10's
2. Brace all exterior walls and cross-stud partitions at each end of building and at least every 25' of length by one of the following:
 - a. Simpson WB 126 wall bracing with 3-16d nails at each end and 1-8d nails at each stud.
 - b. Plywood sheathing of a minimum thickness of 3/8 inch.
3. Fire stopping:
 - a. Fireblock stud spaces over 10' in height, furred spaces, soffits, drop ceilings, cove ceilings, stair stringers at top and bottom of run, bearing walls and ceiling joist lines, etc. Firestopping shall consist of 2" nominal lumber.
 - b. Firestop openings around vents, pipes, ducts, chimneys, and fireplaces at ceiling and floor levels with approved noncombustible materials.
4. CDX plywood is not approved where exposed to weather, i.e., roof overhangs.
5. Exterior wall framing to be 2"x6" studs at 16" o.c. Interior wall, framing at non-bearing walls to be 2"x4" studs at 24" o.c. and at bearing walls 2"x4" studs at 16" o.c. with double top plate.
6. Shear wall to be 3/8" CDX plywood applied horizontally.
7. All stress grade lumber shall comply with WCLA specs and bear approval stamp on all pieces in place.
8. Framing lumber shall be Douglas Fir construction grade Fb 1450 or better unless otherwise noted.
9. Nailing to be per current U.B.C. unless otherwise noted.
10. All bearing partitions shall have double top plates.
11. Structural glued laminated timbers to be stamped by an approved agency.
12. Use redwood or pressure treated sole plates at all exterior walls.

Roof Framing:

1. Fascia to be 2"x Douglas Fir.
2. For soffit size see details.
3. For spans and dimensions refer to floor plans.
4. Trusses are to be an approved truss design from the truss manufacturer's engineer.
5. Use Simpson H-1 hurricane anchors at each truss or rafter to wall connection.
6. Solid blocking required between joists, rafters, and trusses over all bearing walls.
Such blocking shall be 1 1/2" minimum thickness and full depth of joists, rafters, or trusses.
7. Minimum header sizes shall be according to the header size table unless otherwise noted.
8. Basis of design roof live/snow load of 37 psf, and roof dead load of 15 psf.
9. Plywood roof decking to be Min 1/2" thick, 24/0, CDX or 5/8 wafer.

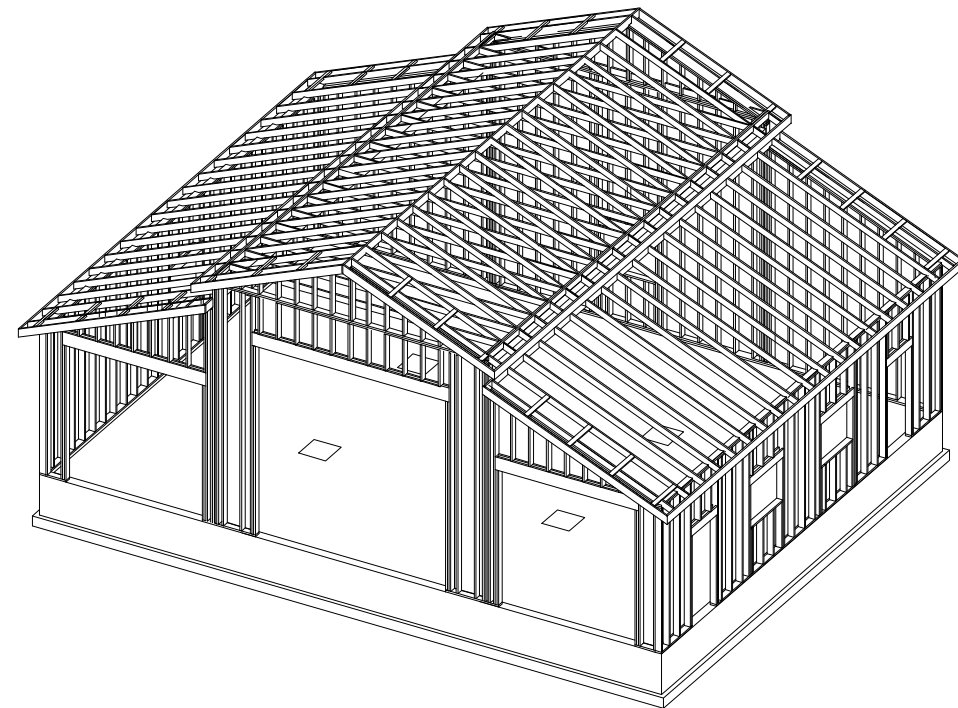

@COPYRIGHT SDSCAD Specialized Design Systems

